
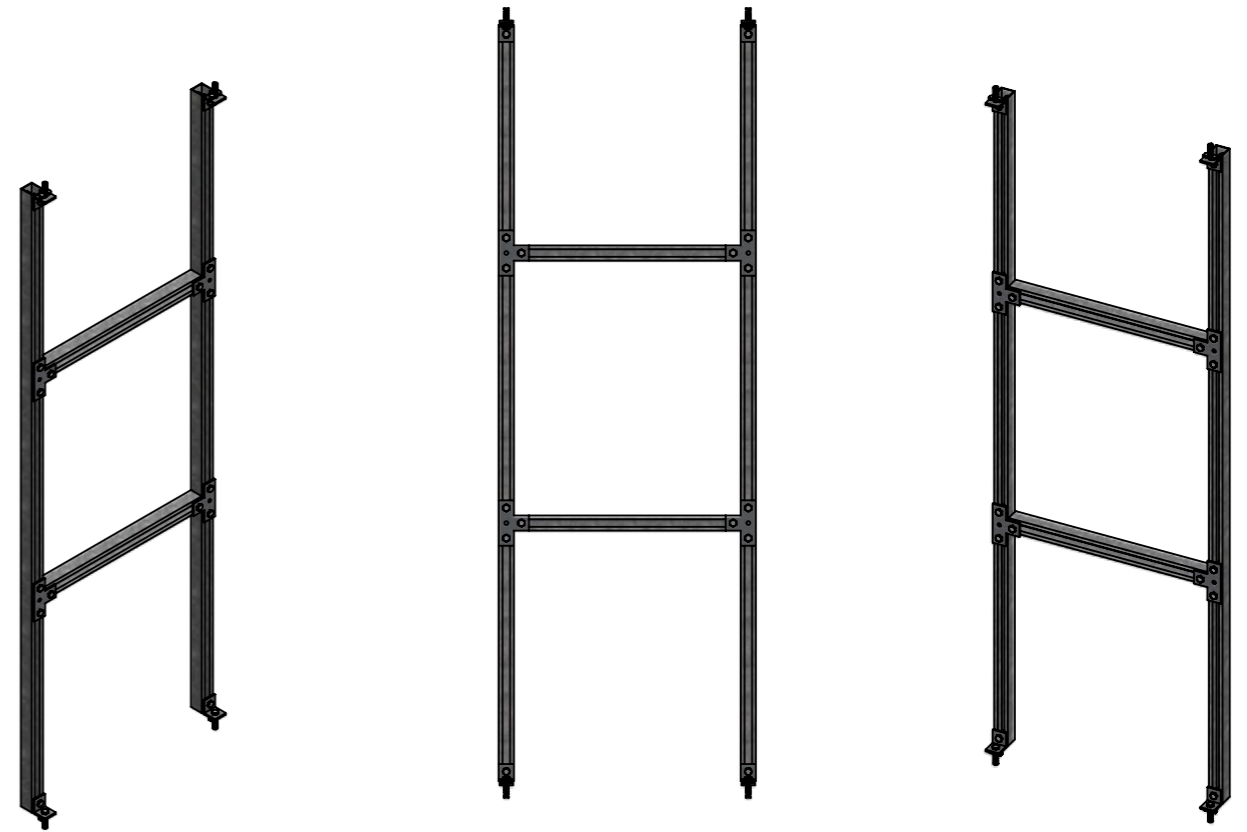


DO NOT SCALE. IF IN DOUBT ASK!

THERE IS A WIDE VARIETY OF FIXING AND INSTALLATION METHODS AVAILABLE FOR THE UNISTRUT SYSTEM
 THESE INSTRUCTIONS ARE INTENDED FOR FRAMEWORK AND SUPPORT OF THE FIREFLY® BARRIER SYSTEM ONLY
 FOR MORE BESPOKE PROJECTS PLEASE CONTACT OUR TECHNICAL TEAM FOR ADVICE


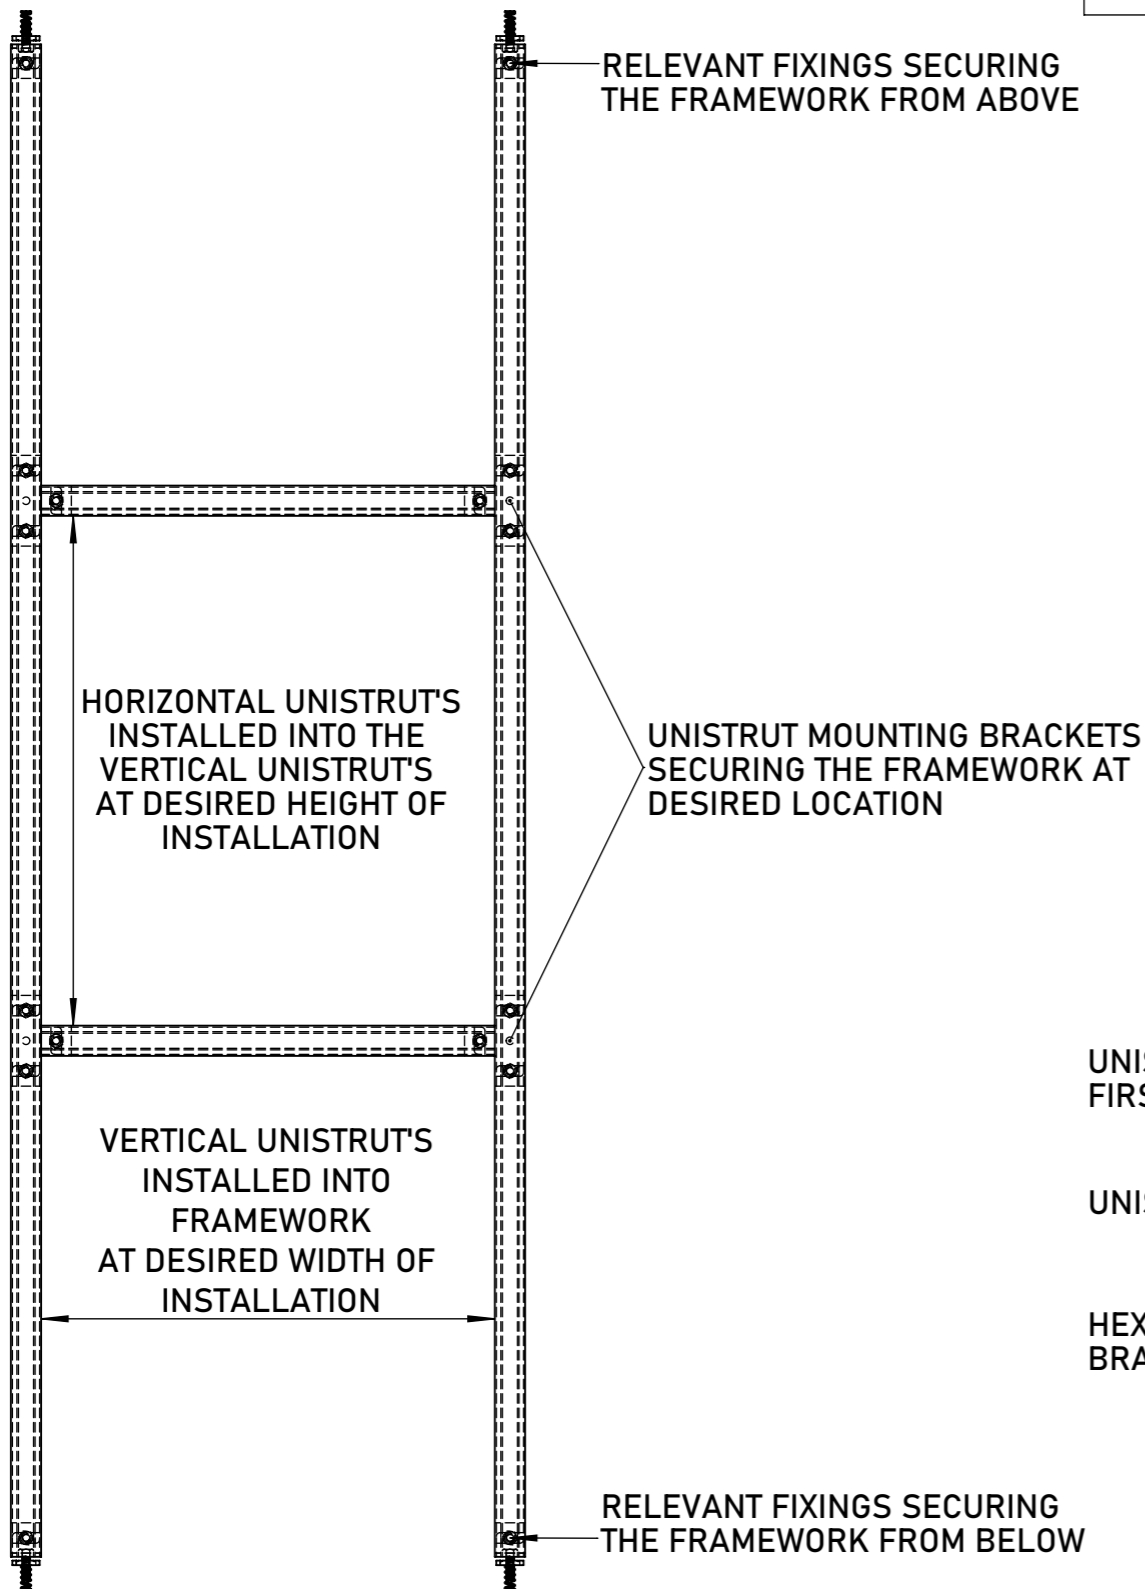


JOINING UNISTRUT'S

UNISTRUT CHANNEL NUT WITH SPRING INSERTED FIRST AND ROTATED TO LOCK POSITION

UNISTRUT MOUNTING BRACKET

HEX BOLT SECURING THE MOUNTING BRACKET TO THE NUT

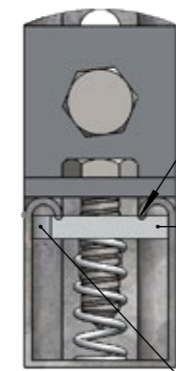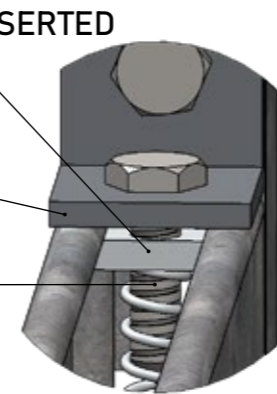

THE LIP OF THE UNISTRUT SLOTS INTO THE GROOVE OF THE NUT ANCHORING IT IN PLACE

LOCKING THE NUT WILL STABILIZE THE FIXING AND STRENGTHENS THE STRUCTURAL INTEGRITY OF THE UNISTRUT

CURVED EDGE ALLOWS FOR EASIER ROTATION

PHOENIX - FRAMEWORK FOR FITTING INTO

TBA PROTECTIVE TECHNOLOGIES LTD
 Unit 3, Transpennine Trading Estate,
 Gorrells Way Rochdale, OL11 2PX,
 United Kingdom
 T: +44 (0)1706 758 817
 E: Technical@TBAFIREFLY.COM
 W: WWW.TBAFIREFLY.COM

DESIGNER: JC
 APPROVED: KG
 DATE: 28/08/2023
 SCALE: NTS

DRAWING NO:
P - 401
 REVISION: 2
 IN SEQUENCE: 1/1

All rights reserved. No parts of this drawing may be used reproduced, altered, stored in a retrieval system or transmitted in any form or by any means without the prior written permission of tba protective technologies ltd. Whilst every effort has been made to comply with the current statutory regulations, it is the user's responsibility to ensure that the final detailing and installation meets the requirements of relevant regulatory authority (often building control). Please check www.tbafirefly.com to ensure that you are using the correct and current version. Copyright © 2023

