


DO NOT SCALE. IF IN DOUBT ASK!

FB180 50mm: 60/30
FB180 60mm: 90/60

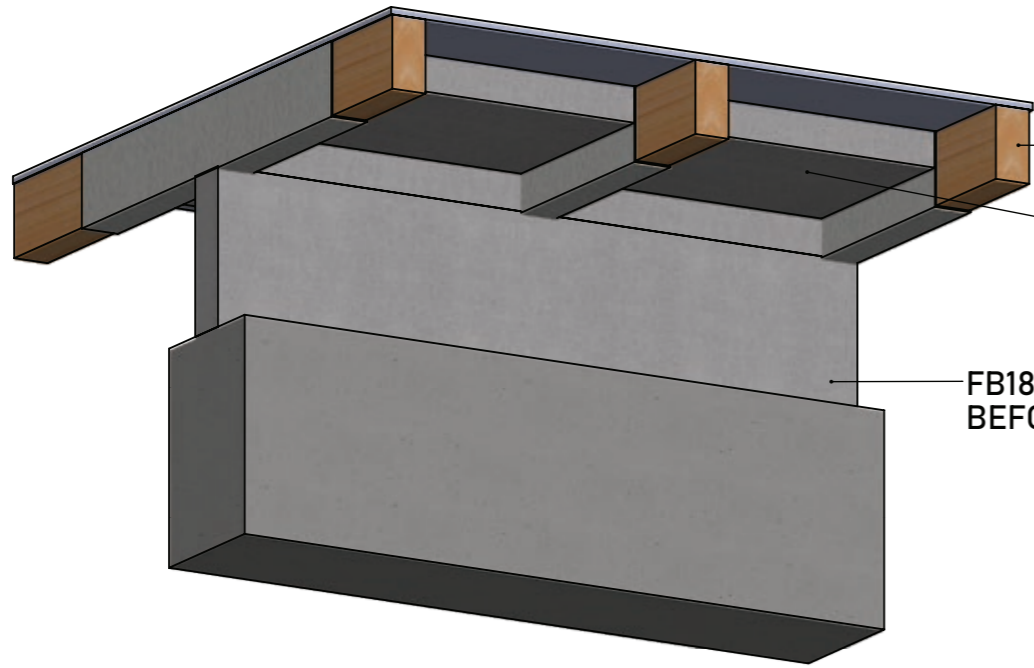


TIMBERS INVOLVED IN THE ASSEMBLY MUST BE PAINTED WITH FIREFLY® ABLATIVE COATING, EXTENDING 300mm ON BOTH SIDES FROM THE ABLATIVE BATT WALL


300mm OF FB180 ABLATIVE BATT, BUTTERED WITH FIREFLY® ABLATIVE COATING BEFORE BEING FRICTION FIT BETWEEN THE TIMBERS
IF MOVEMENT IS EXPECTED IT IS RECOMMENDED TO SUPPORT THE BATTS WITH A 50 x 50 x 0.7mm GALVANISED ANGLE

FB180 ABLATIVE BATTS, BUTTERED WITH FIREFLY® ABLATIVE COATING ON THE OUTER EDGES BEFORE BEING FRICTION FIT

300mm OF FB180 ABLATIVE BATT, BUTTERED WITH FIREFLY® ABLATIVE COATING BEFORE BEING FRICTION FIT BETWEEN THE TIMBERS IF MOVEMENT IS EXPECTED IT IS RECOMMENDED TO SUPPORT THE BATTS WITH A 50 x 50 x 0.7mm GALVANISED ANGLE

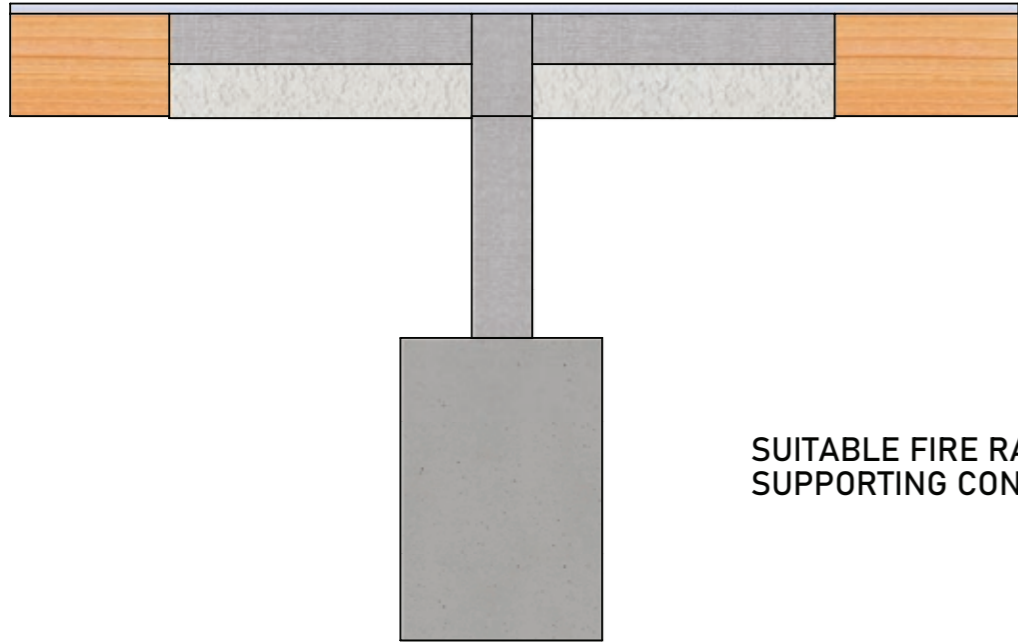

SUITABLE FIRE RATED SUPPORTING CONSTRUCTION

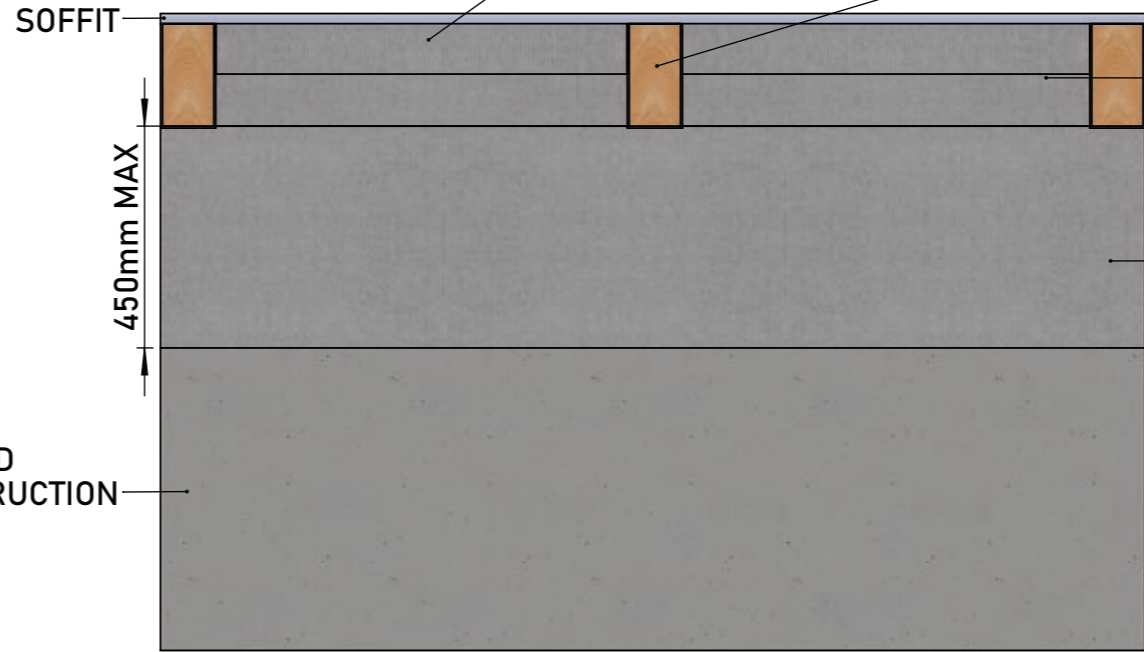

SOFFIT

450mm MAX

170mm x 44mm TIMBER TO BE PAINTED WITH FIREFLY® ABLATIVE COATING FOR 300mm ON BOTH SIDES OF THE ASSEMBLY

FB180 ABLATIVE BATT, OUTER EDGES BUTTERED WITH FIREFLY® ABLATIVE COATING BEFORE BEING FRICTION FIT BETWEEN THE TIMBER AND LOWER BATTS

FB180 ABLATIVE BATT, OUTER EDGES BUTTERED WITH FIREFLY® ABLATIVE COATING BEFORE BEING FRICTION FIT BETWEEN THE SUPPORTING CONSTRUCTION & THE TIMBERS

FB180 - ABLATIVE BATT UNDERNEATH TIMBERS

TBA PROTECTIVE TECHNOLOGIES LTD
Unit 3, Transpennine Trading Estate, Gorrells Way Rochdale, OL11 2PX, United Kingdom
T: +44 (0)1706 758 817
E: Technical@TBAFIREFLY.COM
W: WWW.TBAFIREFLY.COM

DESIGNER: JC	DRAWING NO:
APPROVED: KG	B - 003
DATE: 11/03/2024	REVISION: 3
SCALE: NTS	IN SEQUENCE: 1/1

All rights reserved. No parts of this drawing may be used reproduced, altered, stored in a retrieval system or transmitted in any form or by any means without the prior written permission of tba protective technologies ltd. Whilst every effort has been made to comply with the current statutory regulations, it is the user's responsibility to ensure that the final detailing and installation meets the requirements of relevant regulatory authority (often building control). Please check www.tbafirefly.com to ensure that you are using the correct and current version. Copyright © 2023

