

DO NOT SCALE. IF IN DOUBT ASK!

THIS DETAIL IS A PITCHED VARIATION ON THE FIREFLY® ABLATIVE BATT WALL FOR MORE INFORMATION SEE B-001

FB180 50mm: 60/30
FB180 60mm: 90/60


ALL TIMBERS WITHIN THE ASSEMBLY TO BE PAINTED WITH FIREFLY® ABLATIVE COATING

FB180 ABLATIVE BATTS TO BE BUTTERED WITH FIREFLY® ABLATIVE COATING BEFORE BEING FRICTION FIT BETWEEN THE PAINTED TIMBERS

ALL JOINTS BETWEEN BATTS TO BE FINISHED WITH A 6mm BEAD OF FIREFLY® INTUMESCENT ACRYLIC, FLATTENED OVER THE JOINT

ALL JOINTS BETWEEN BATTS AND TIMBERS TO BE FINISHED WITH A 6mm BEAD OF FIREFLY® INTUMESCENT ACRYLIC

ADDITIONAL 90mm x 38mm TIMBER IS FIT AT EITHER 1200mm OR 600mm CENTRES TO SUPPORT THE ABLATIVE BATTS



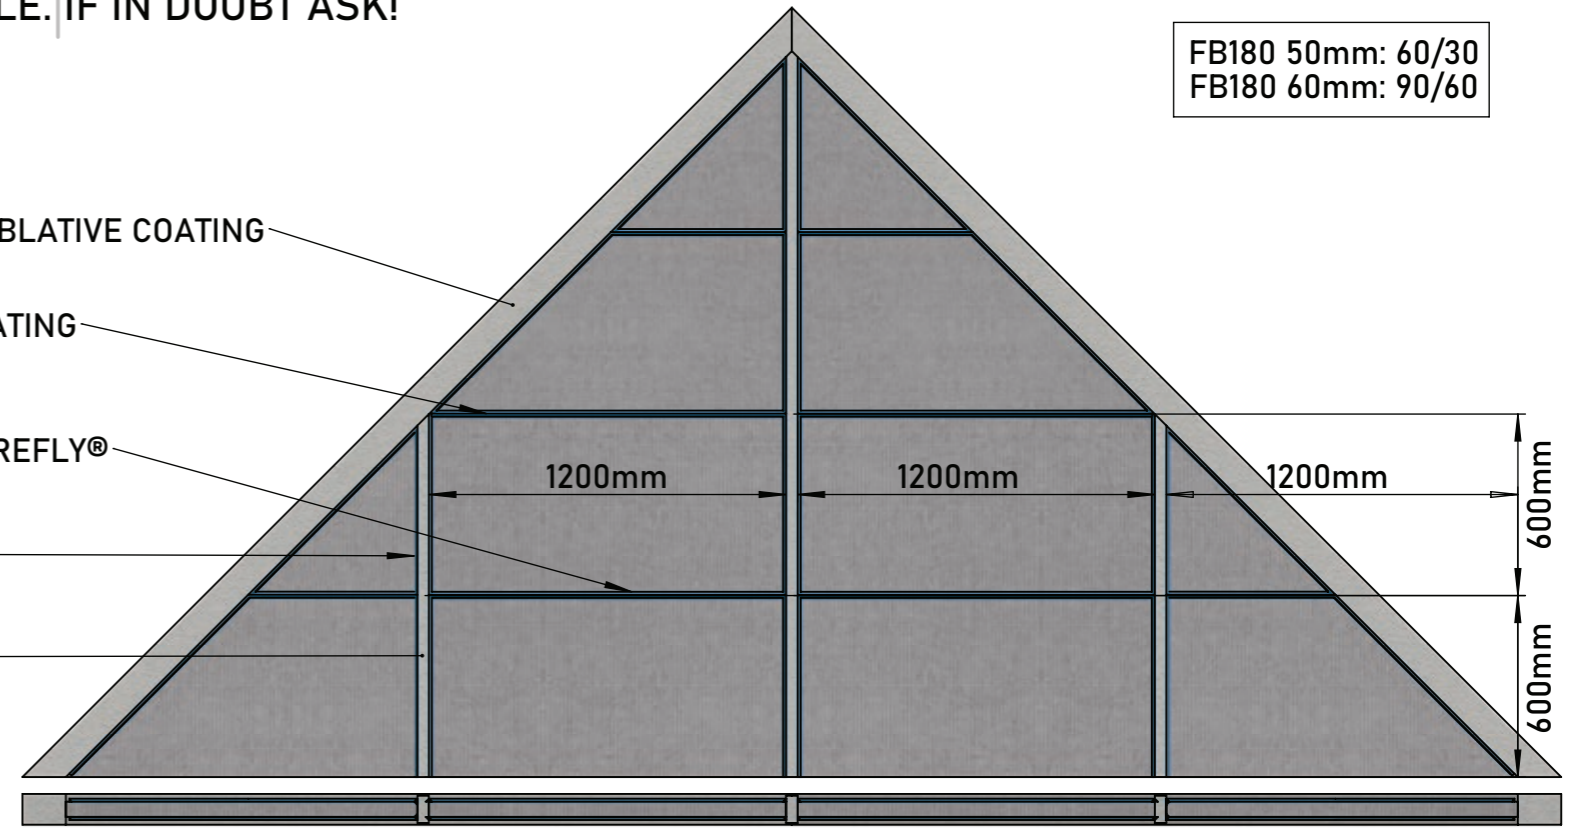


FIREFLY® FB180 ABLATIVE BATT CAN BE FRICTION FIT BETWEEN 90mm x 38mm (MINIMUM THICKNESS) TIMBERS TO CREATE A WALL

ALL UNPAINTED SIDES OF THE BATT TO BE PAINTED WITH FIREFLY® ABLATIVE COATING BEFORE BEING FRICTION FIT

AFTER FRICTION FITTING, ALL JOINTS (ABLATIVE BATT TO ABLATIVE BATT, AND ABLATIVE BATT TO TIMBER) TO BE FINISHED WITH A 6mm BEAD OF FIREFLY® INTUMESCENT ACRYLIC FLATTENED OVER THE JOINT

FB180 ABLATIVE BATT CAN BE FIT IN EITHER ORIENTATION UP TO 4m VERTICALLY AND INDEFINITELY HORIZONTALLY AS LONG AS IT IS SUITABLY SUPPORTED BY THE TIMBERS

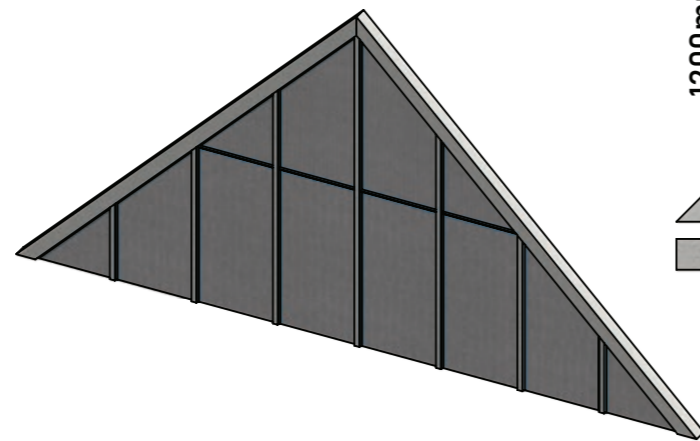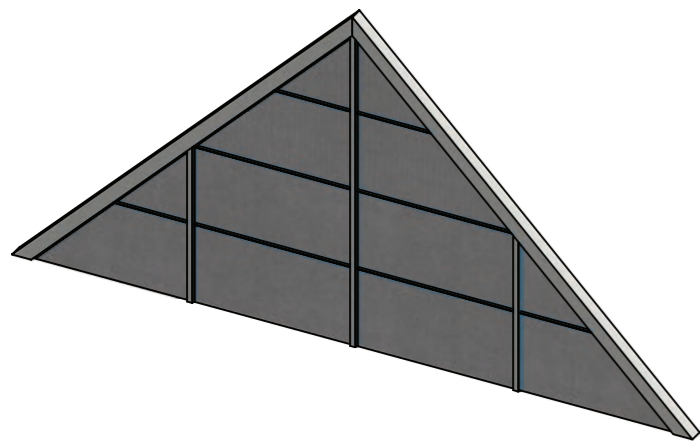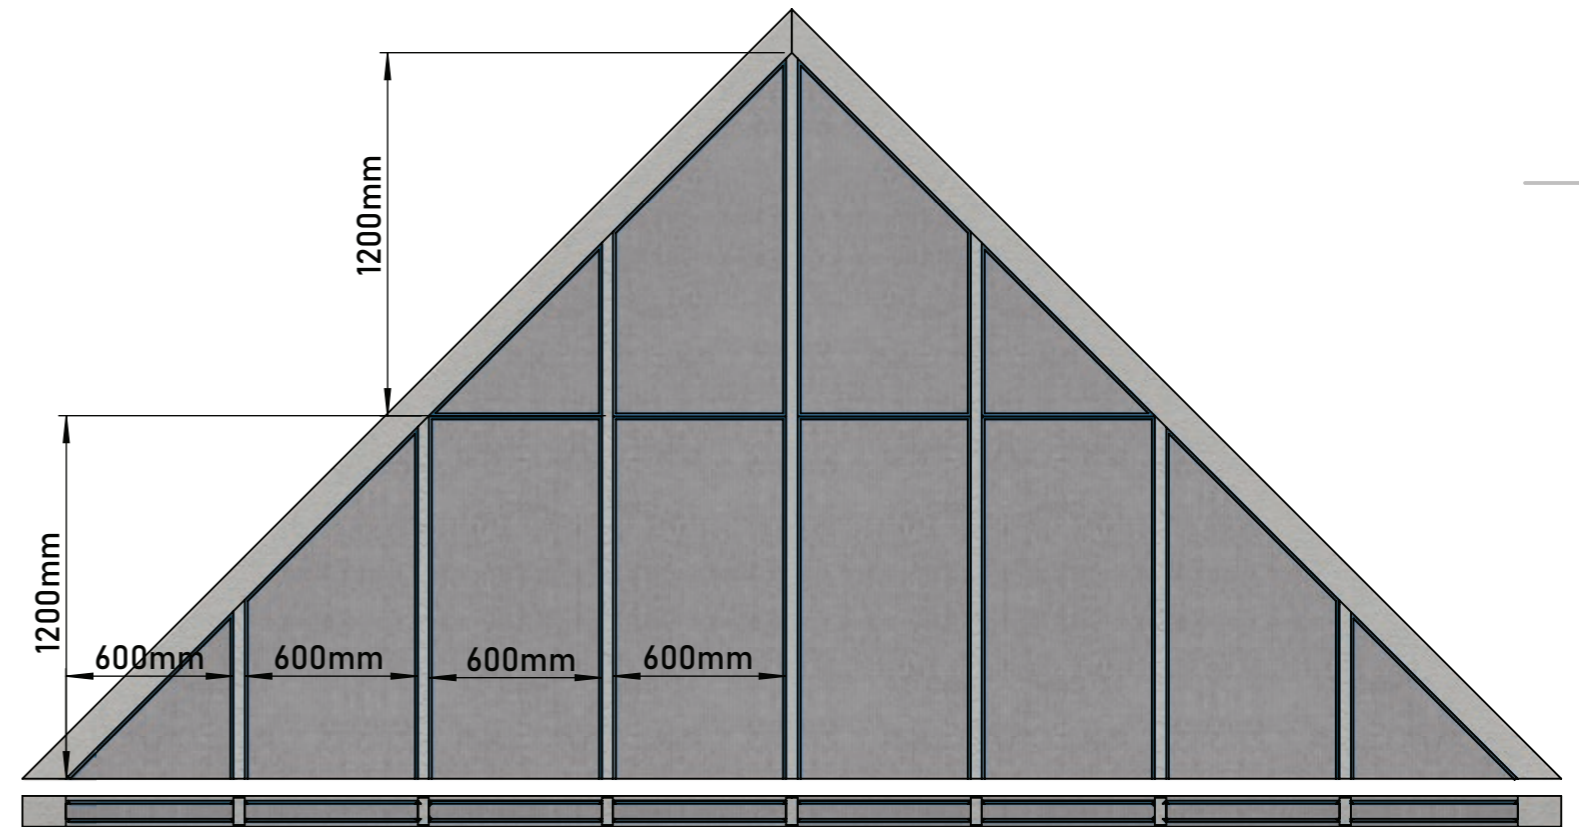

TIMBERS MUST BE PAINTED WITH FIREFLY® ABLATIVE COATING



All rights reserved. No parts of this drawing may be used reproduced, altered, stored in a retrieval system or transmitted in any form or by any means without the prior written permission of tba protective technologies ltd. Whilst every effort has been made to comply with the current statutory regulations, it is the user's responsibility to ensure that the final detailing and installation meets the requirements of relevant regulatory authority (often building control). Please check www.tbafirefly.com to ensure that you are using the correct and current version. Copyright © 2023

FB180 ABLATIVE BATT - PITCHED BATT WALL

TBA PROTECTIVE TECHNOLOGIES LTD

Unit 3, Transpennine Trading Estate, Gorrells Way Rochdale, OL11 2PX, United Kingdom

T: +44 (0)1706 758 817

E: Technical@TBAFIREFLY.COM

W: WWW.TBAFIREFLY.COM

DESIGNER: JC

APPROVED: KG

DATE: 11/03/2024

SCALE: NTS

DRAWING NO:

B - 001P

REVISION: 4

IN SEQUENCE: 1/1